



STRETCHOUT = 17 1/2"

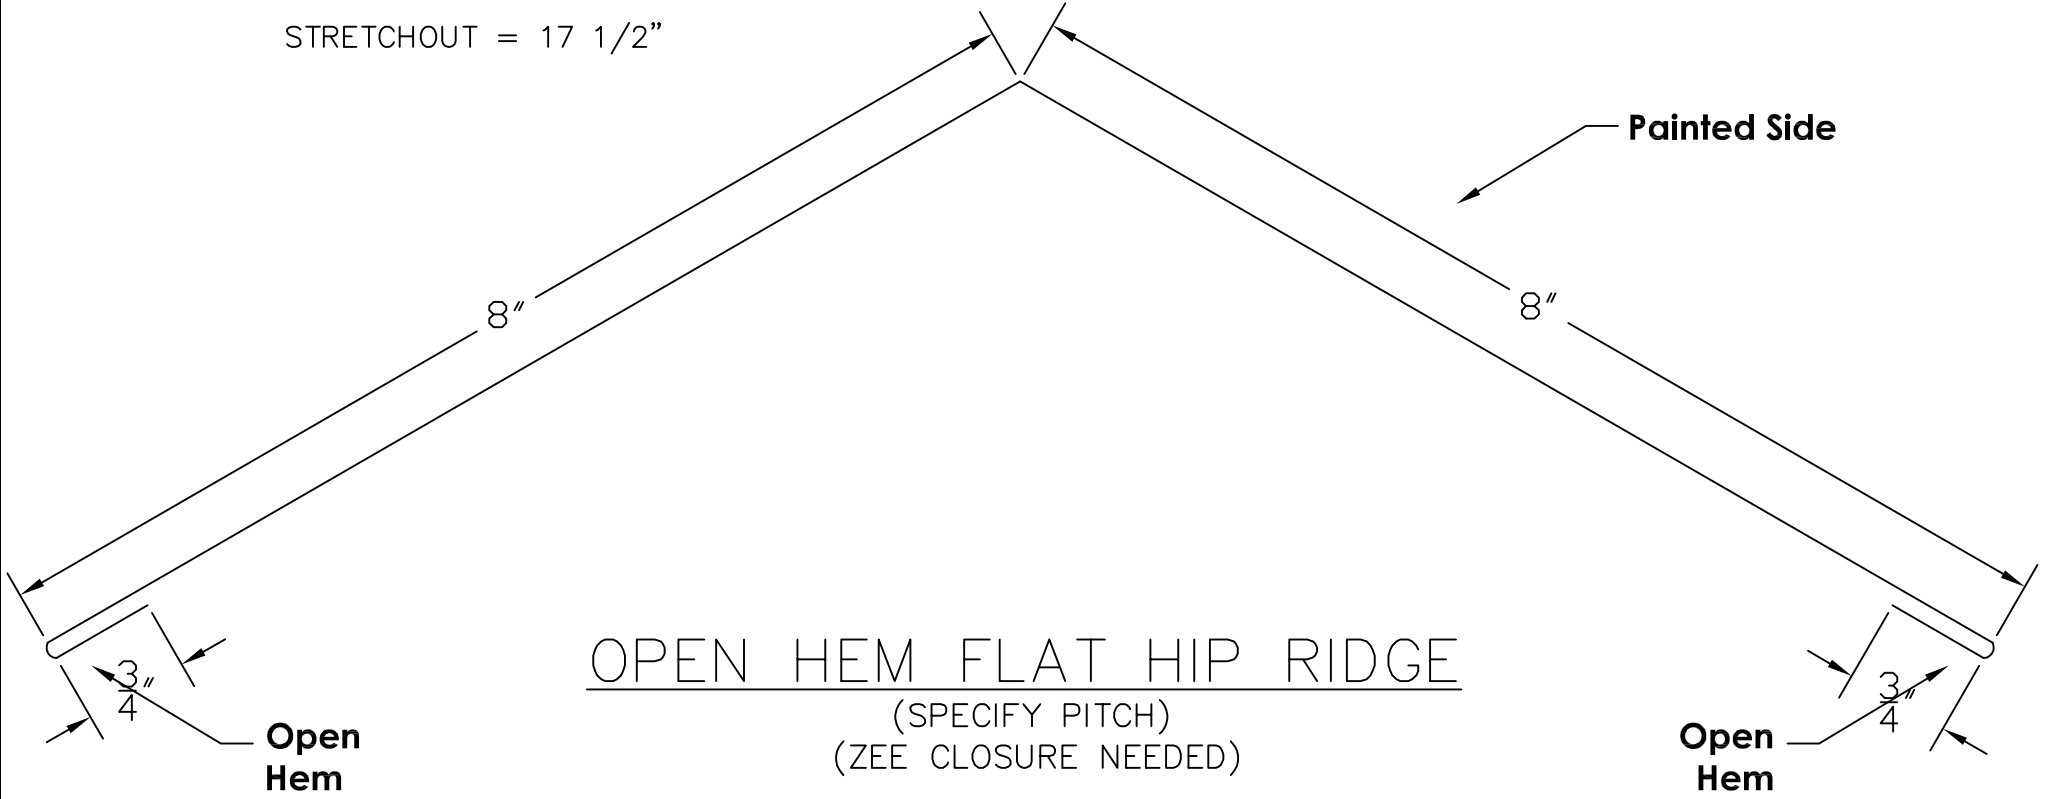

# OPEN HEM FLAT HIP RIDGE

(SPECIFY PITCH)  
(ZEE CLOSURE NEEDED)

LENGTH
10'-2"
12'-2"
14'-2"
16'-2"
18'-2"
20'-4"

  
Hush  
BUILDINGSYSTEMS, INC.

JOB	CHECKED BY	DATE	DRAWING