


1" x 1/4" SLOT
EQUALLY SPACED
EVERY 5 3/16"

DETAIL A

16" COVERAGE
STRIATIONS STANDARD

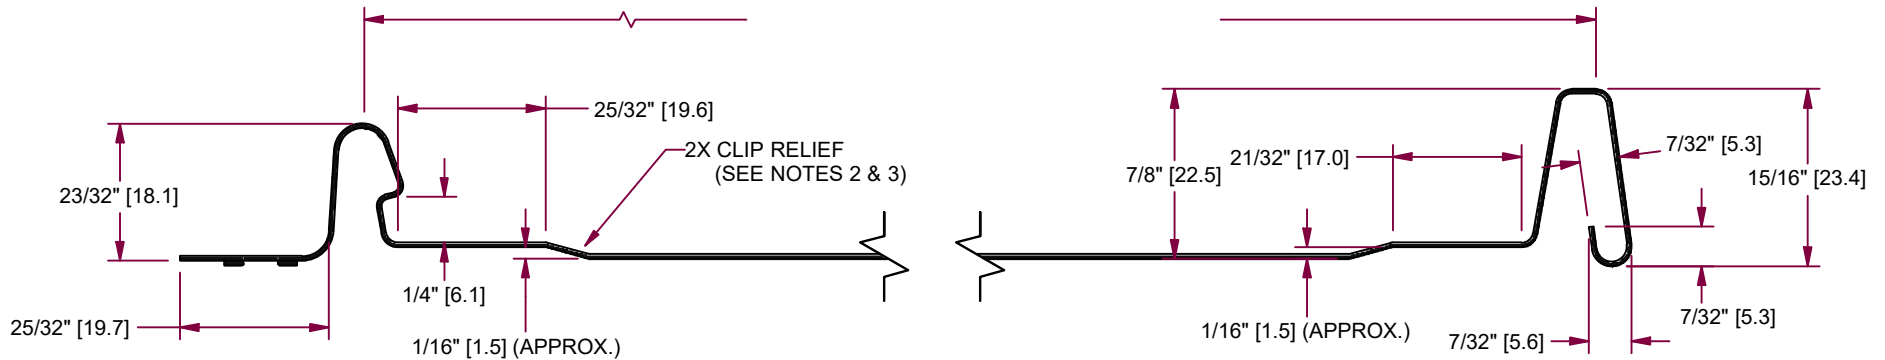

- NOTES:
1. CLIP RELIEF ROLLERS ARE STANDARD WITH THIS PANEL.
2. STANDARD WITH THIS PANEL. PANEL IS SHOWN WITH CLIP RELIEF ROLLERS ENGAGED.

MATERIAL PAINTED STEEL/GALVALUME				FINISH NONE	
REVISION HISTORY	REV	ECR NO.	DATE	RELEASED BY	TOLERANCES
	1	REDRAWN	01/17/08	JD	.XX = ± .01
	2	R-1796	09/22/2011	AJB	.XXX = ± .005
	3	R-2368	6/11/2020	AJB	FRACTION = ± 1/32" ANGLE = ± 1/2'

Nash BUILDING SYSTEMS, INC.		NASH BUILDING SYSTEMS	
DRAWN BY DeBerard	PART NAME 1" Nailstrip/Fastener Flange	CHECK BY FRY	PART NUMBER NS26xx
DATE 06/25/2002		DATE 01/17/2008	SHEET 1 OF 1
			REVISION 3